


DZ V 10f

Habrová

DZ IP 12  + E 13 RZ

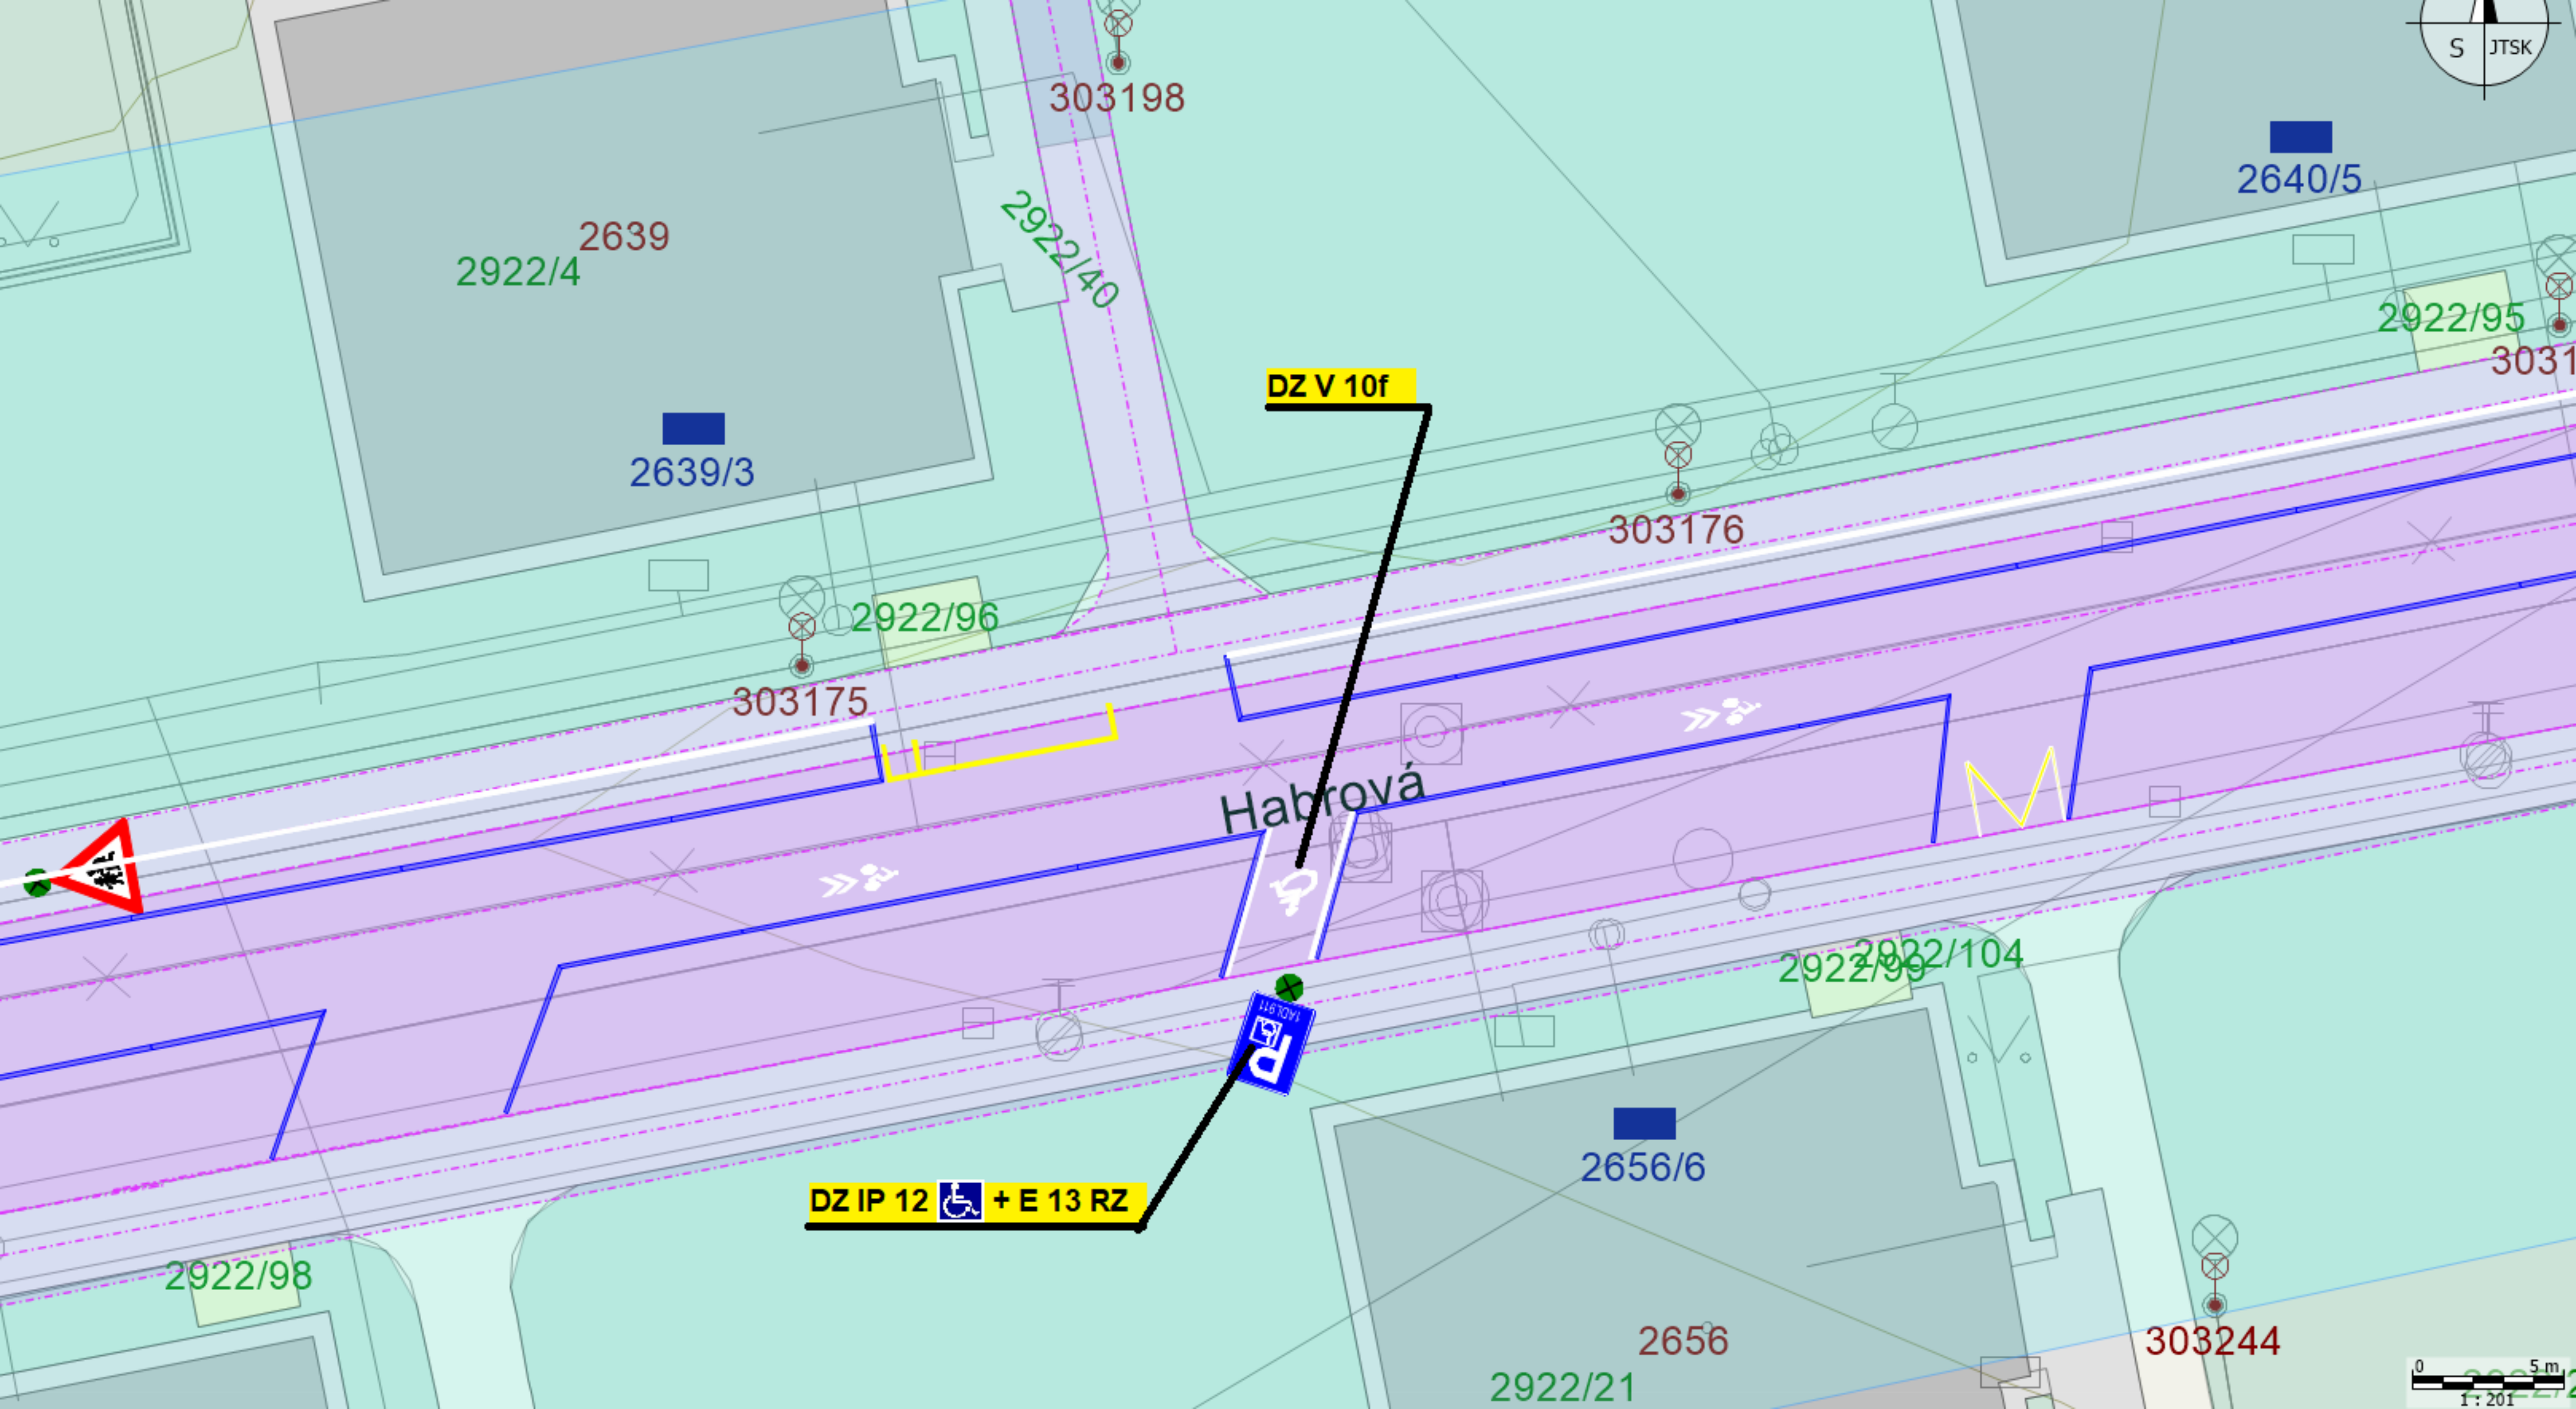